


W. 30th ST. 66'

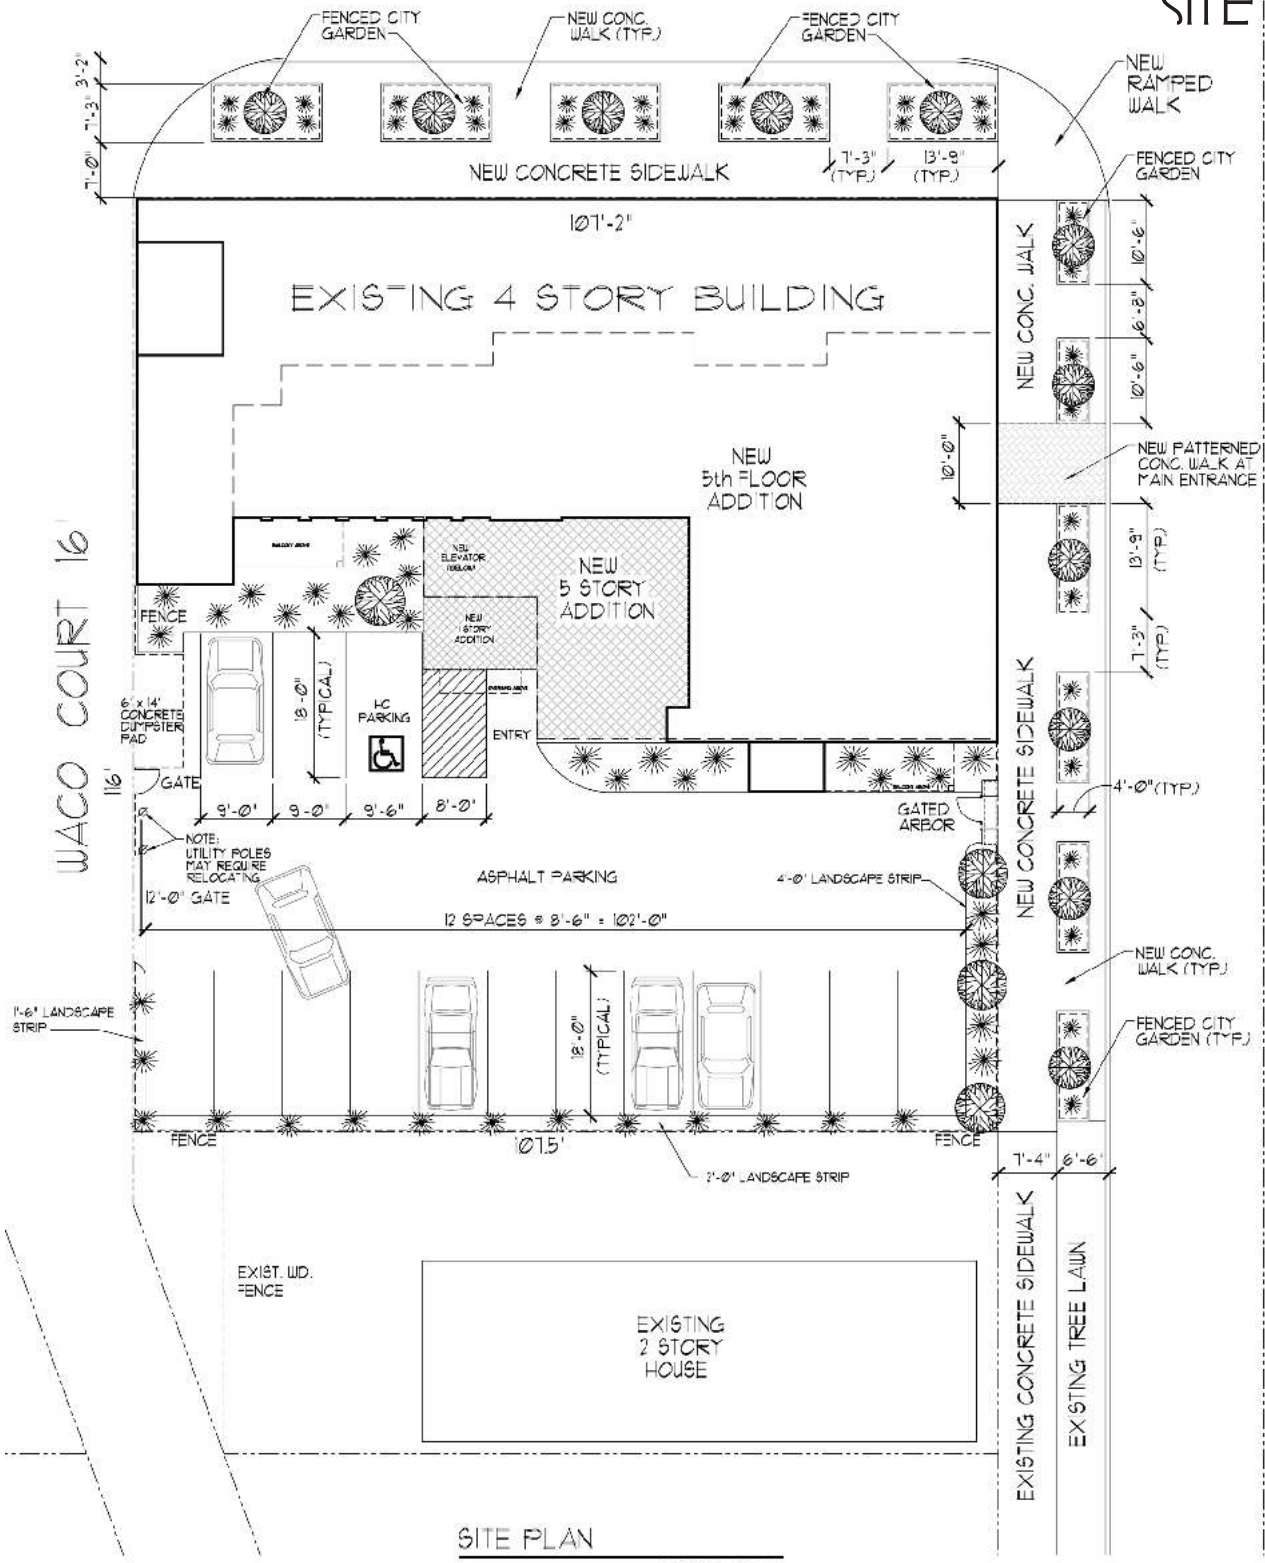

SITE PLAN



BRIDGE AVENUE 66'

SITE PLAN

SCALE: 1" = 10'-0"