


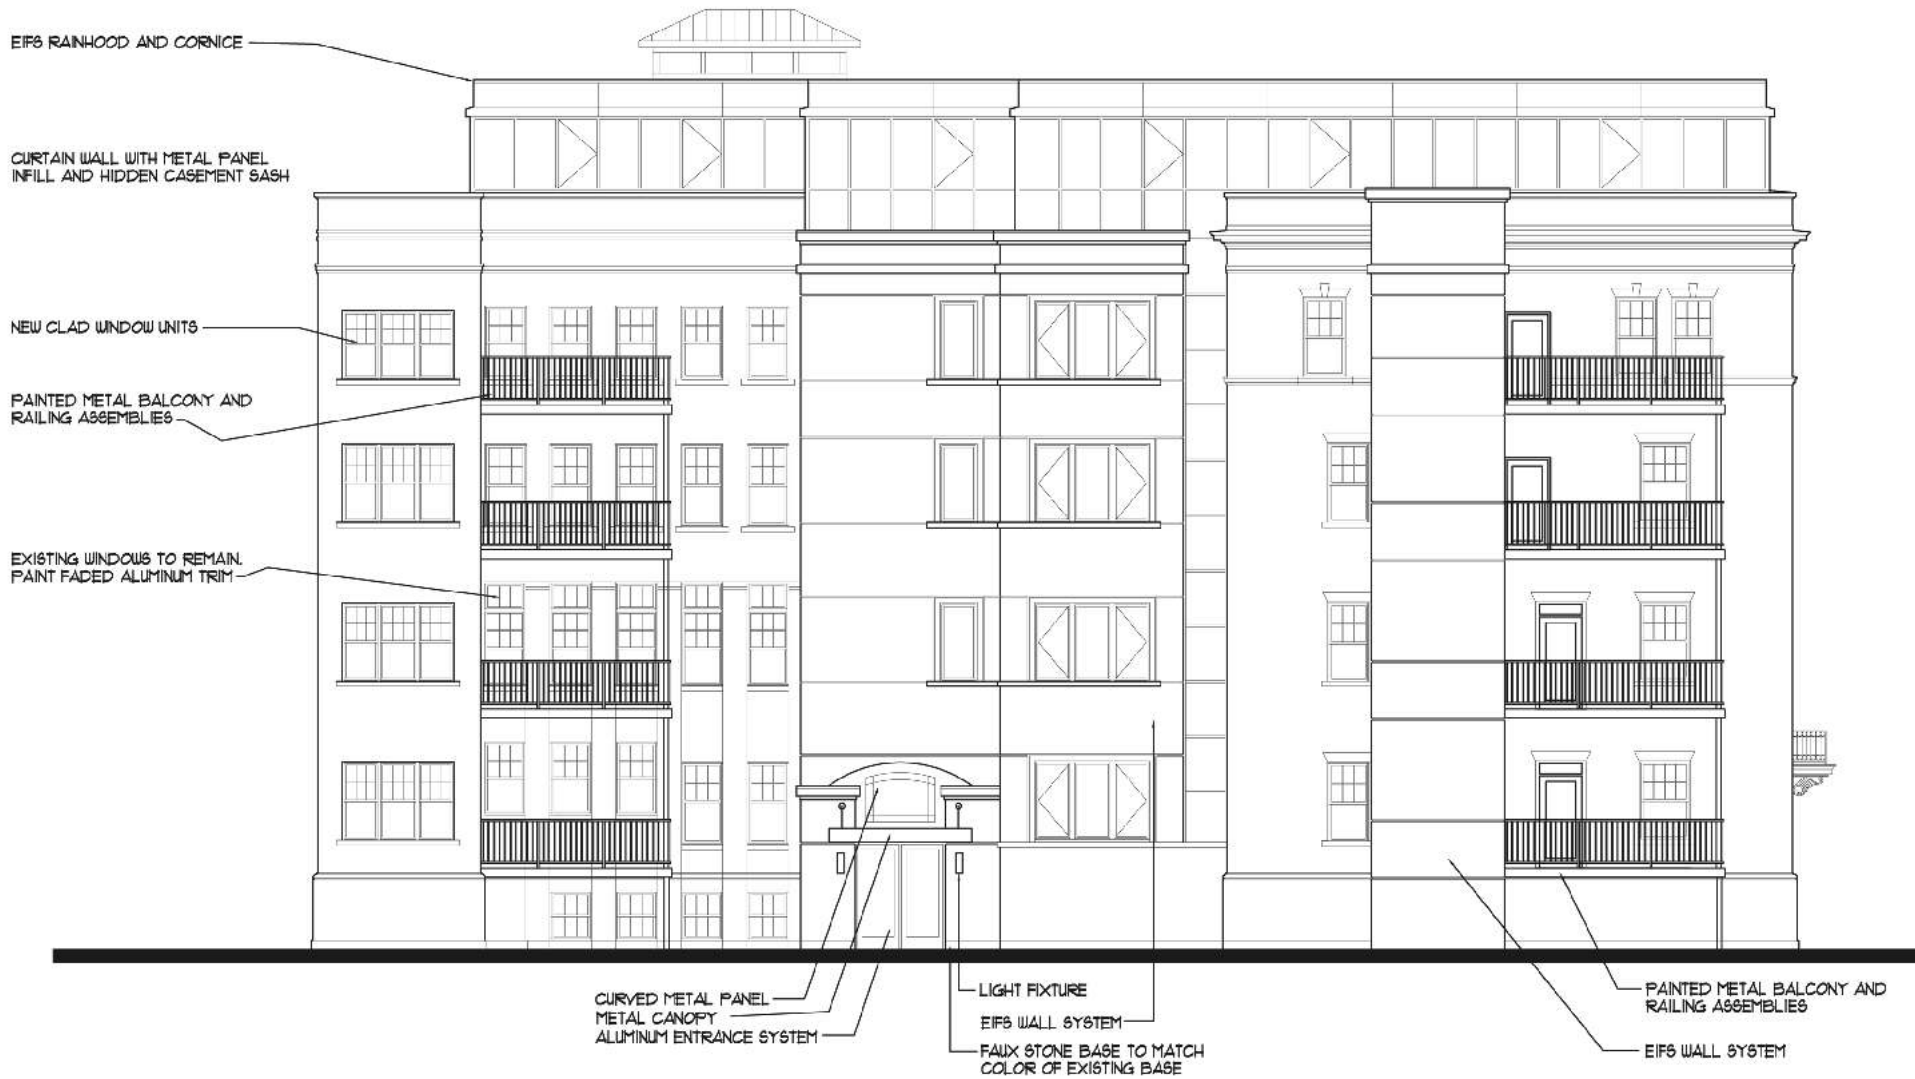


SITE PLAN - WEST ELEVATION





SITE PLAN - NORTH ELEVATION

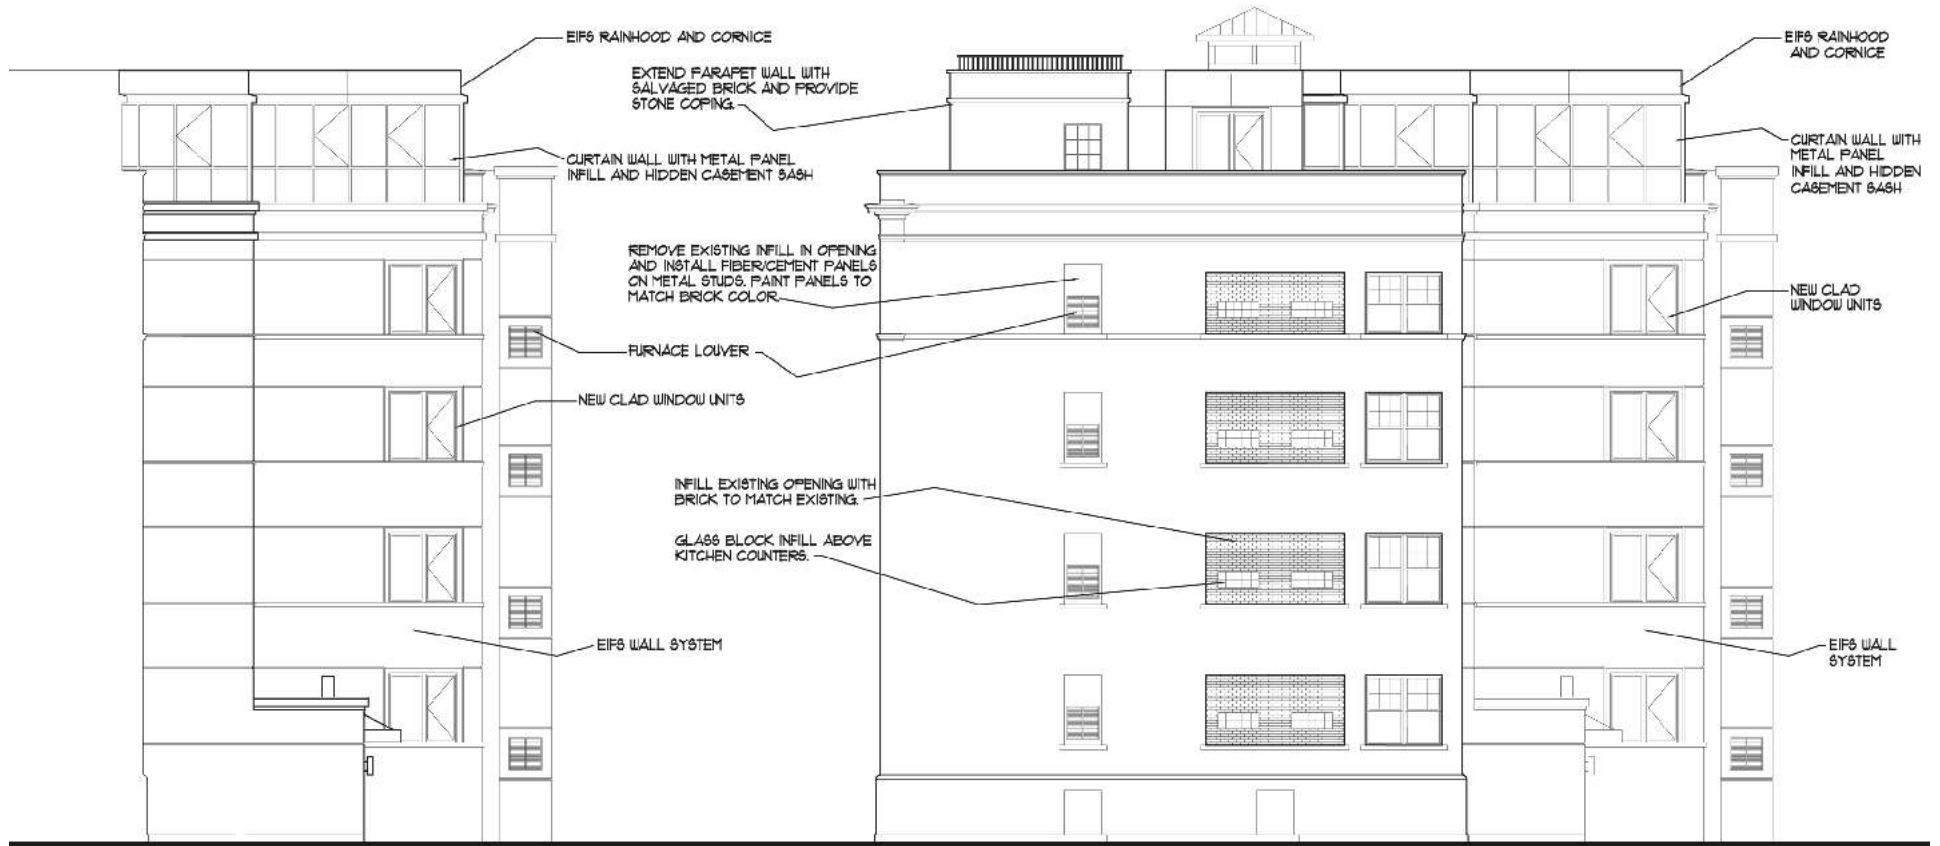



SITE PLAN - EAST AND SOUTH ELEVATIONS




EAST ELEVATION



SOUTH ELEVATION

FIFTH FLOOR EAST ELEVATION

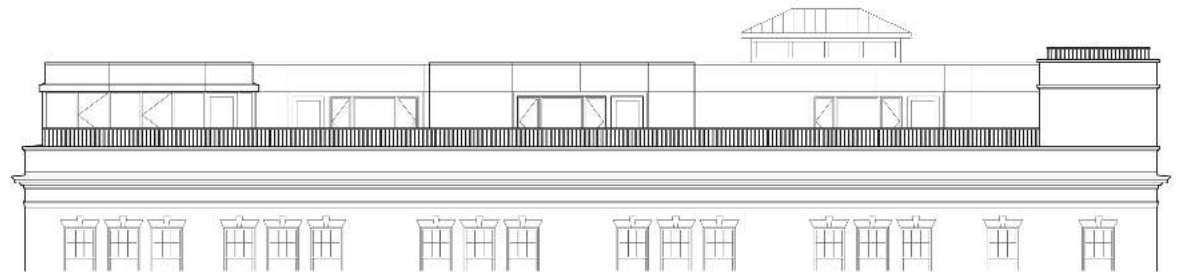

FIFTH FLOOR SOUTH ELEVATION

